


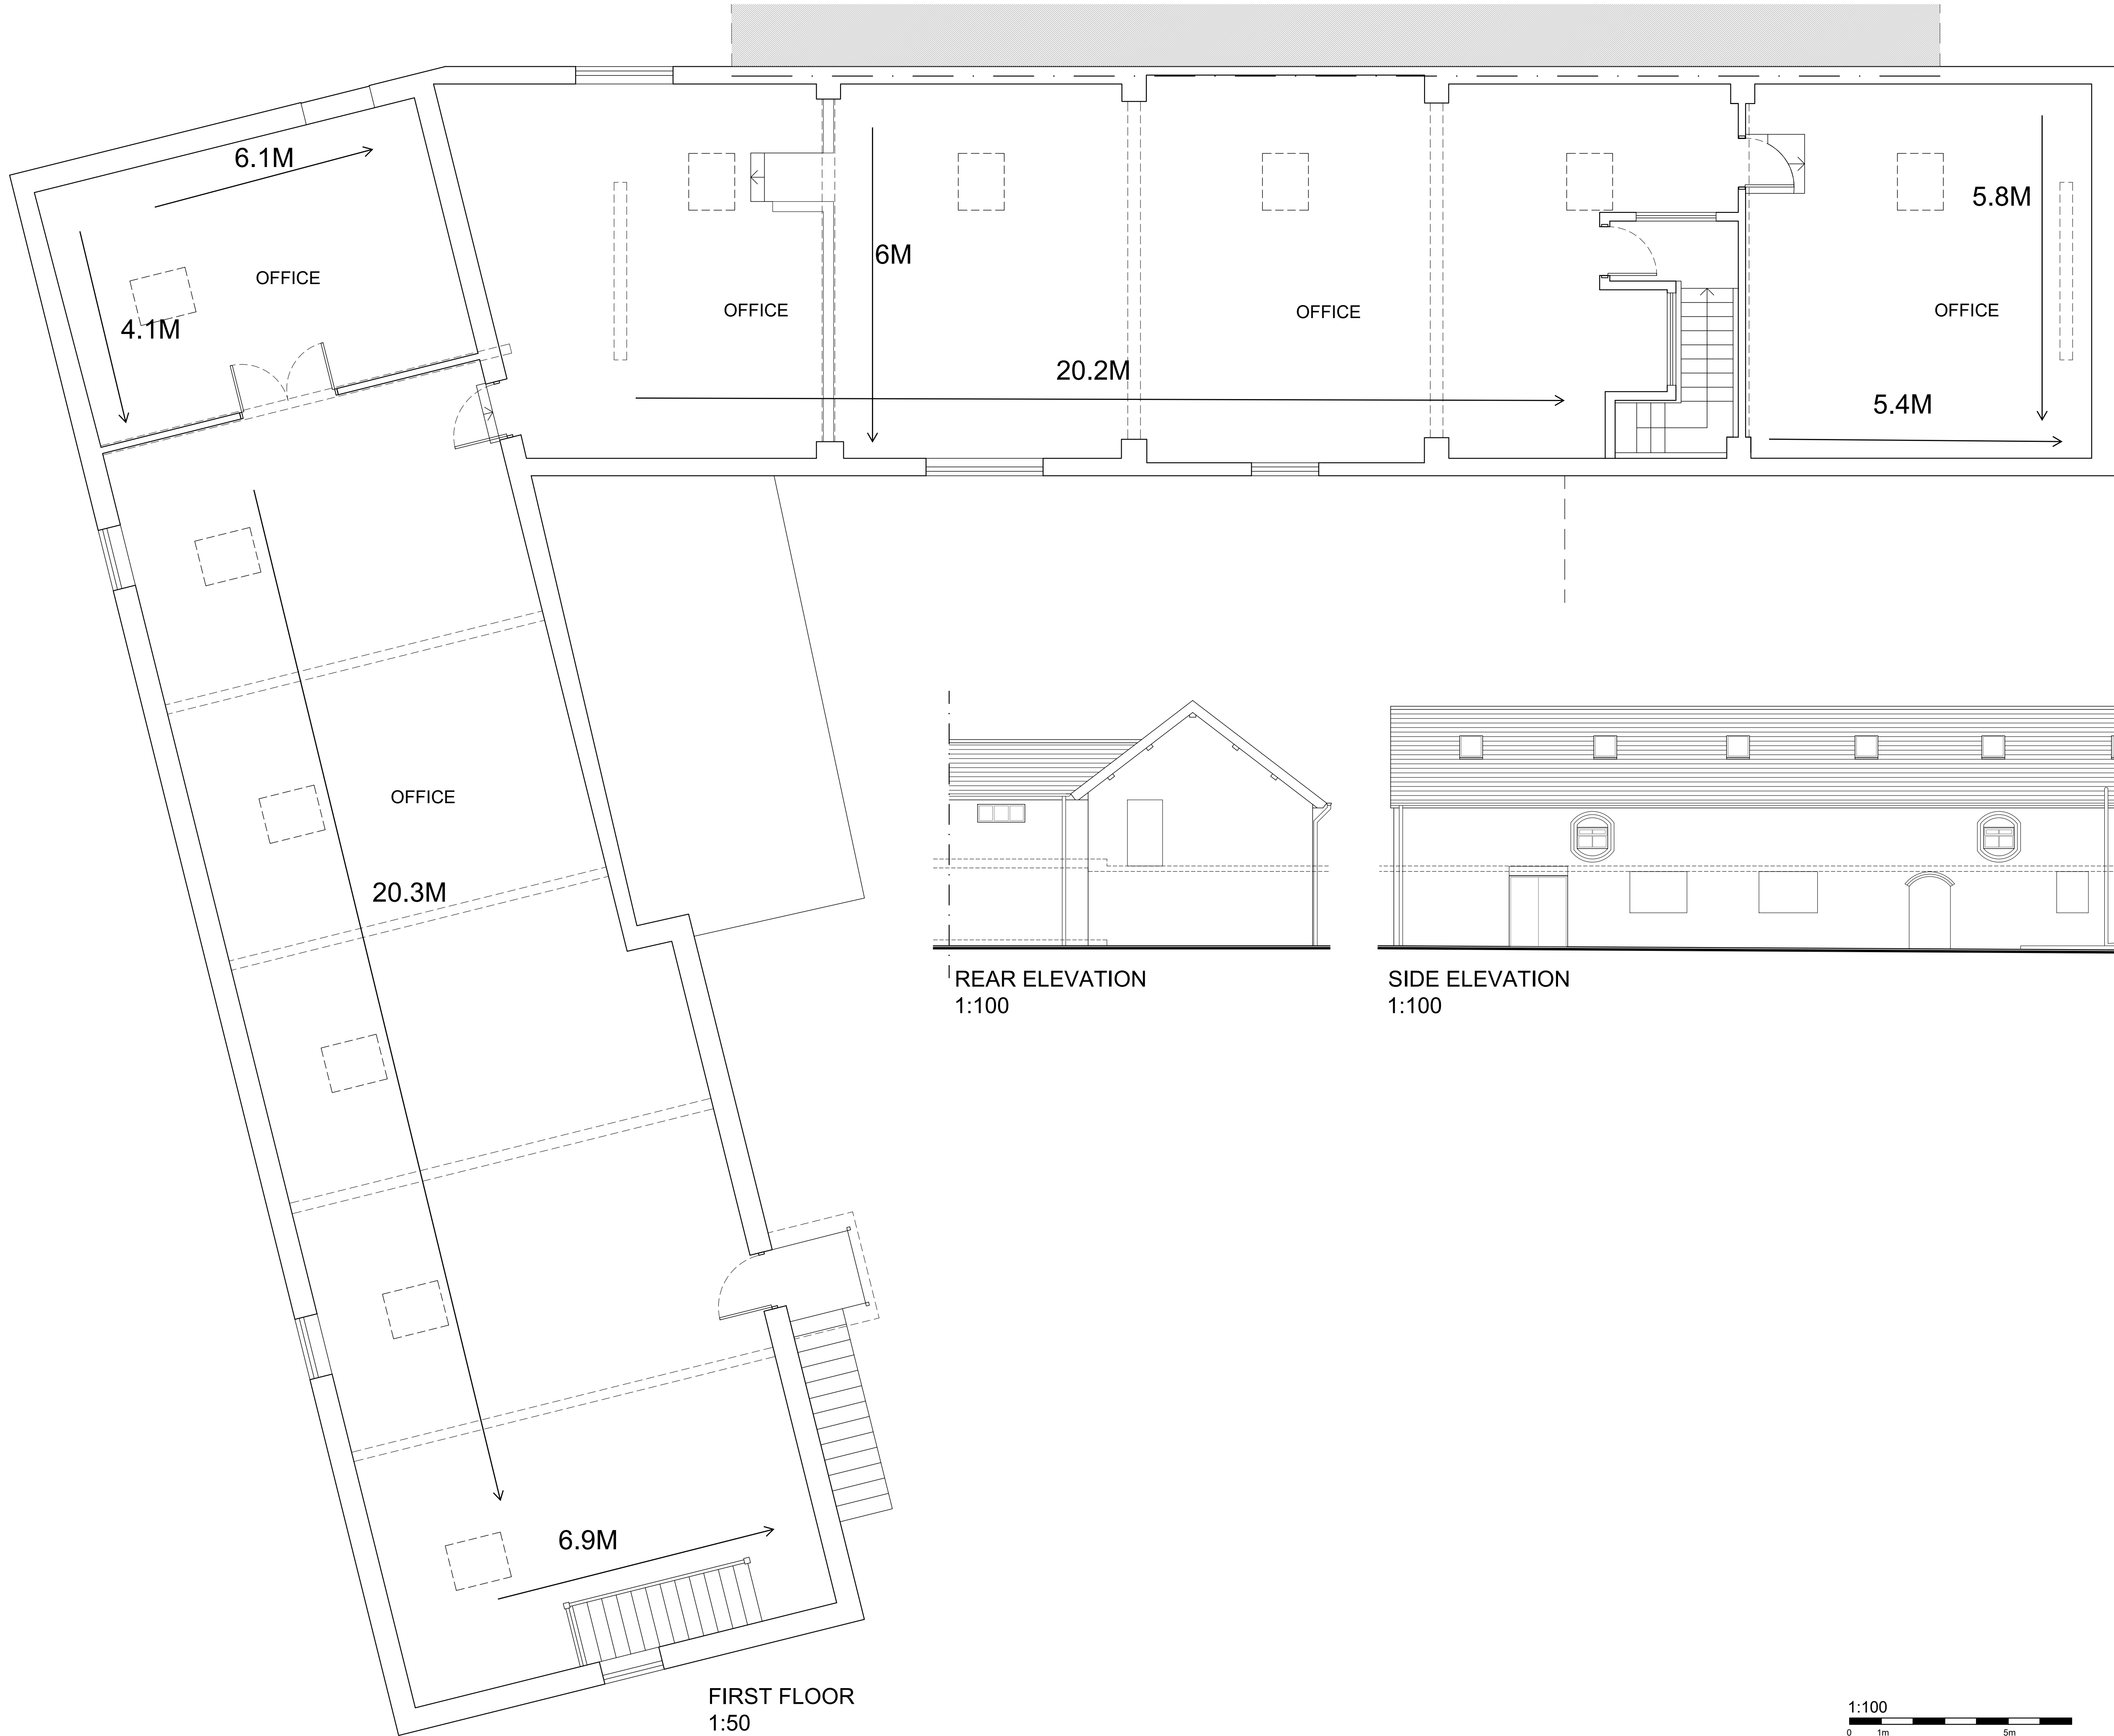


This drawing is subject to copyright law and remains the property of Silk Architecture unless otherwise agreed.
Silk Architecture accepts no responsibility for any unauthorised amendments to the drawing and does not permit unauthorised copying of the drawing.


All work is to be carried out in accordance with British Standards, Codes of Practice, and statutory requirements. All works based on these drawings must conform with current building regulations and LA approvals.

This drawing is to be read in conjunction with all relevant Silk Architecture drawings and documents and other specialists' and subcontractors' drawings and information.

All dimensions to be checked on site. Figured dimensions to be read in preference to scaled from drawings.
All discrepancies to be immediately notified to the Architect.

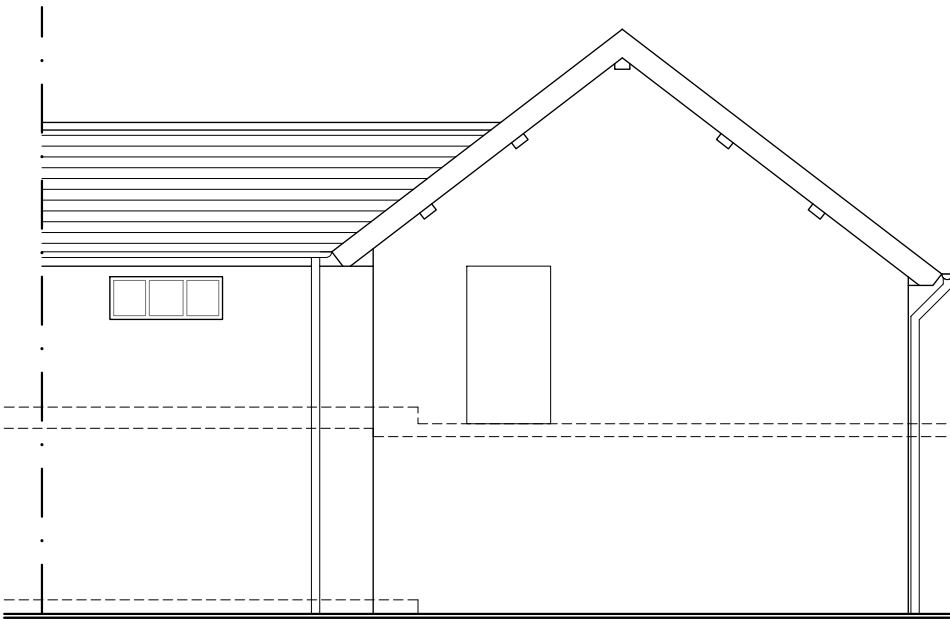

REAR ELEVATION
1:100

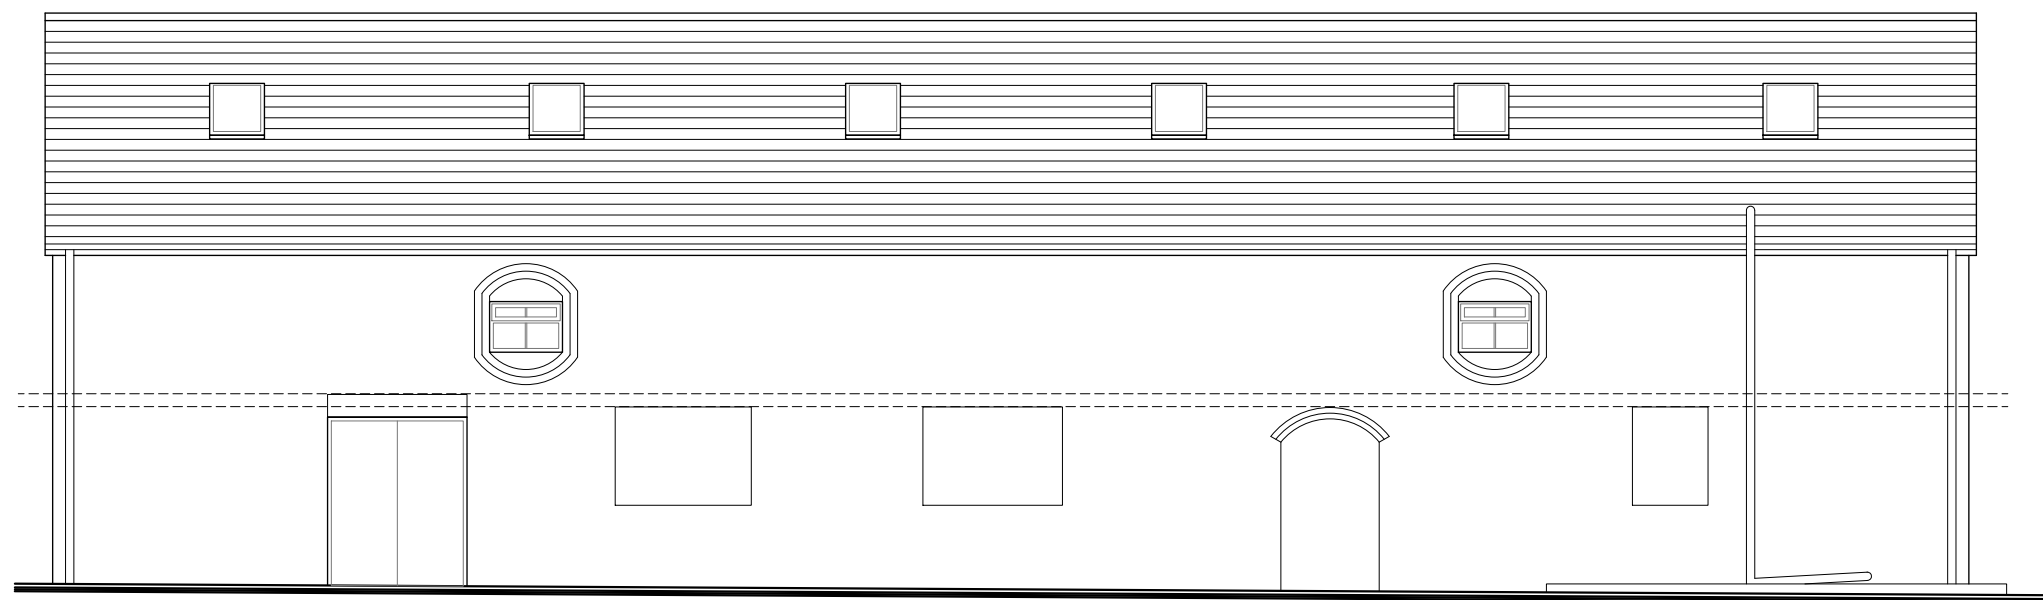

SIDE ELEVATION
1:100

Rev	Date	Notes	Init.
Revisions			
Issue			
EXISTING			
Architect			
			
a: 674 Knutsford Road, Warrington t: 01925 348 147 m: 07957 487 311 e: info@silarchitecture.co.uk w: www.silkarchitecture.co.uk			
Client			
Mr M Einollahi			
Site Address			
Former NetVu office, Burley Heyes Estate, Arley Road, Appleton Thorn, WA4 4RS			
Drawing title			
FIRST FLOOR PLAN, REAR & SIDE ELEVATION			
Scale	Date	Drawn	
1:50 & 1:100 @ A1	SEPT 22	SP	
Job no.	Dwg no.	Revision	
09022	002	-	

